



FIRST FLOOR

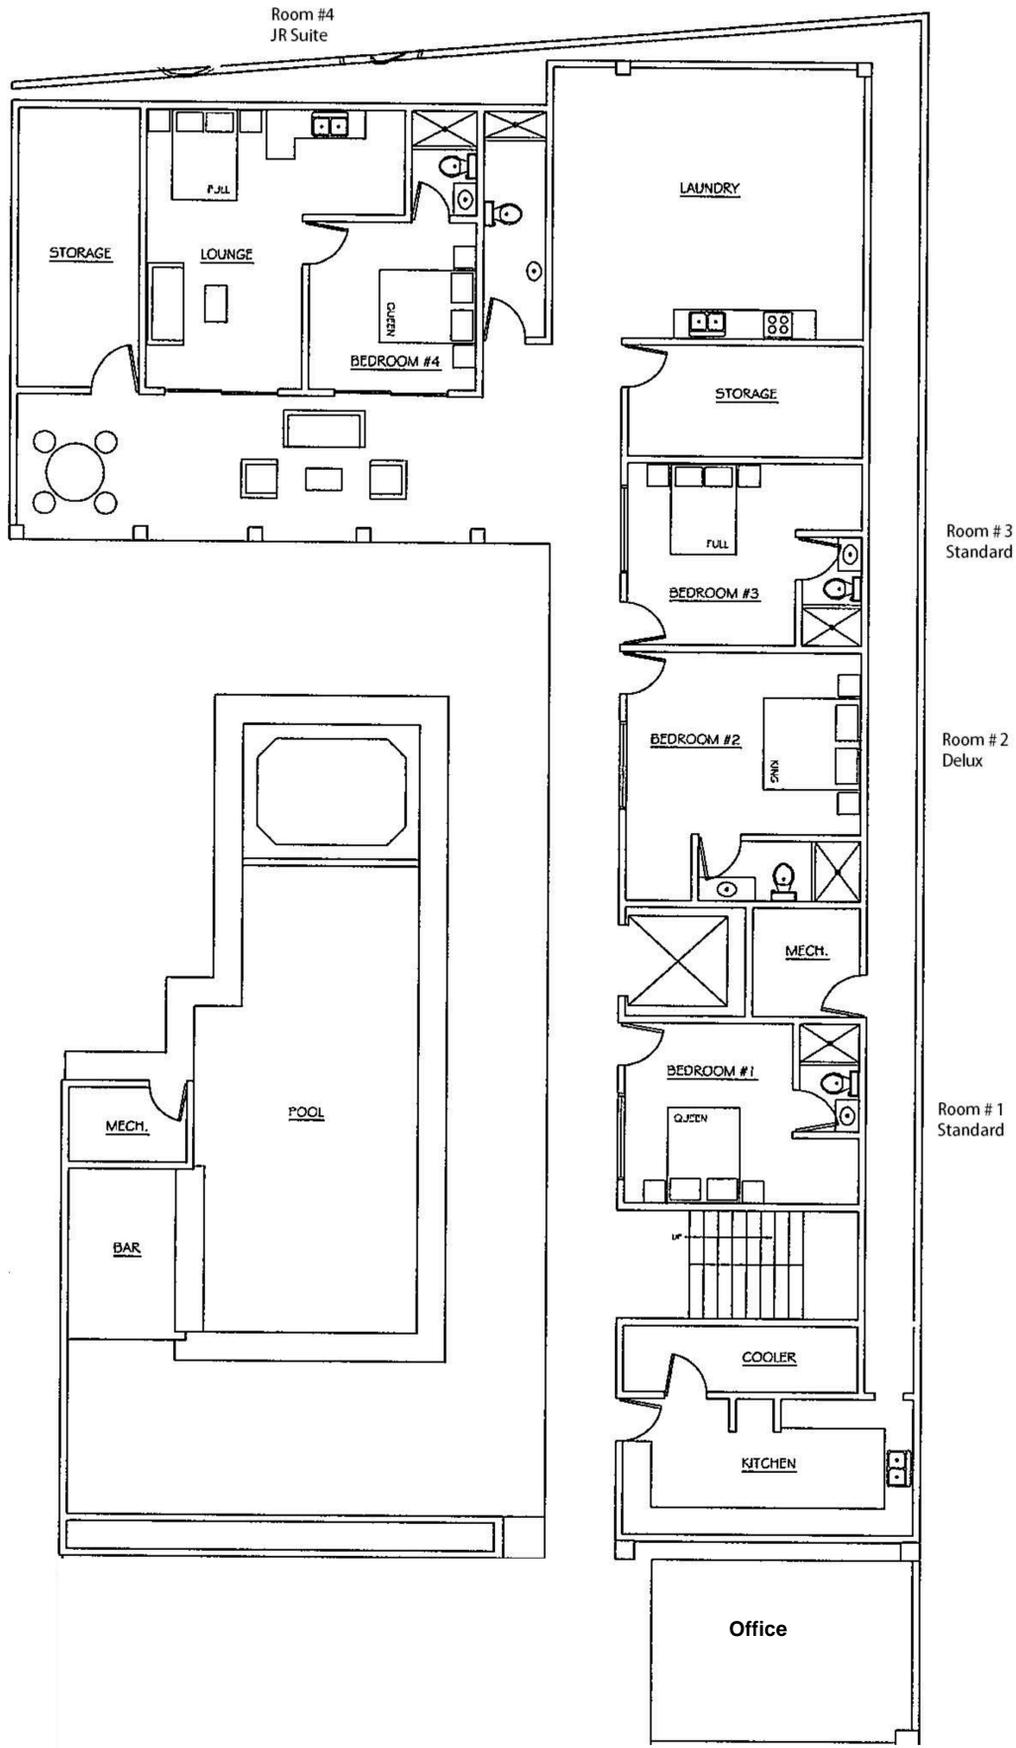

JACO BEACH


FIRST FLOOR PLAN
SCALE: 1/8" = 1'-0"

2nd Floor

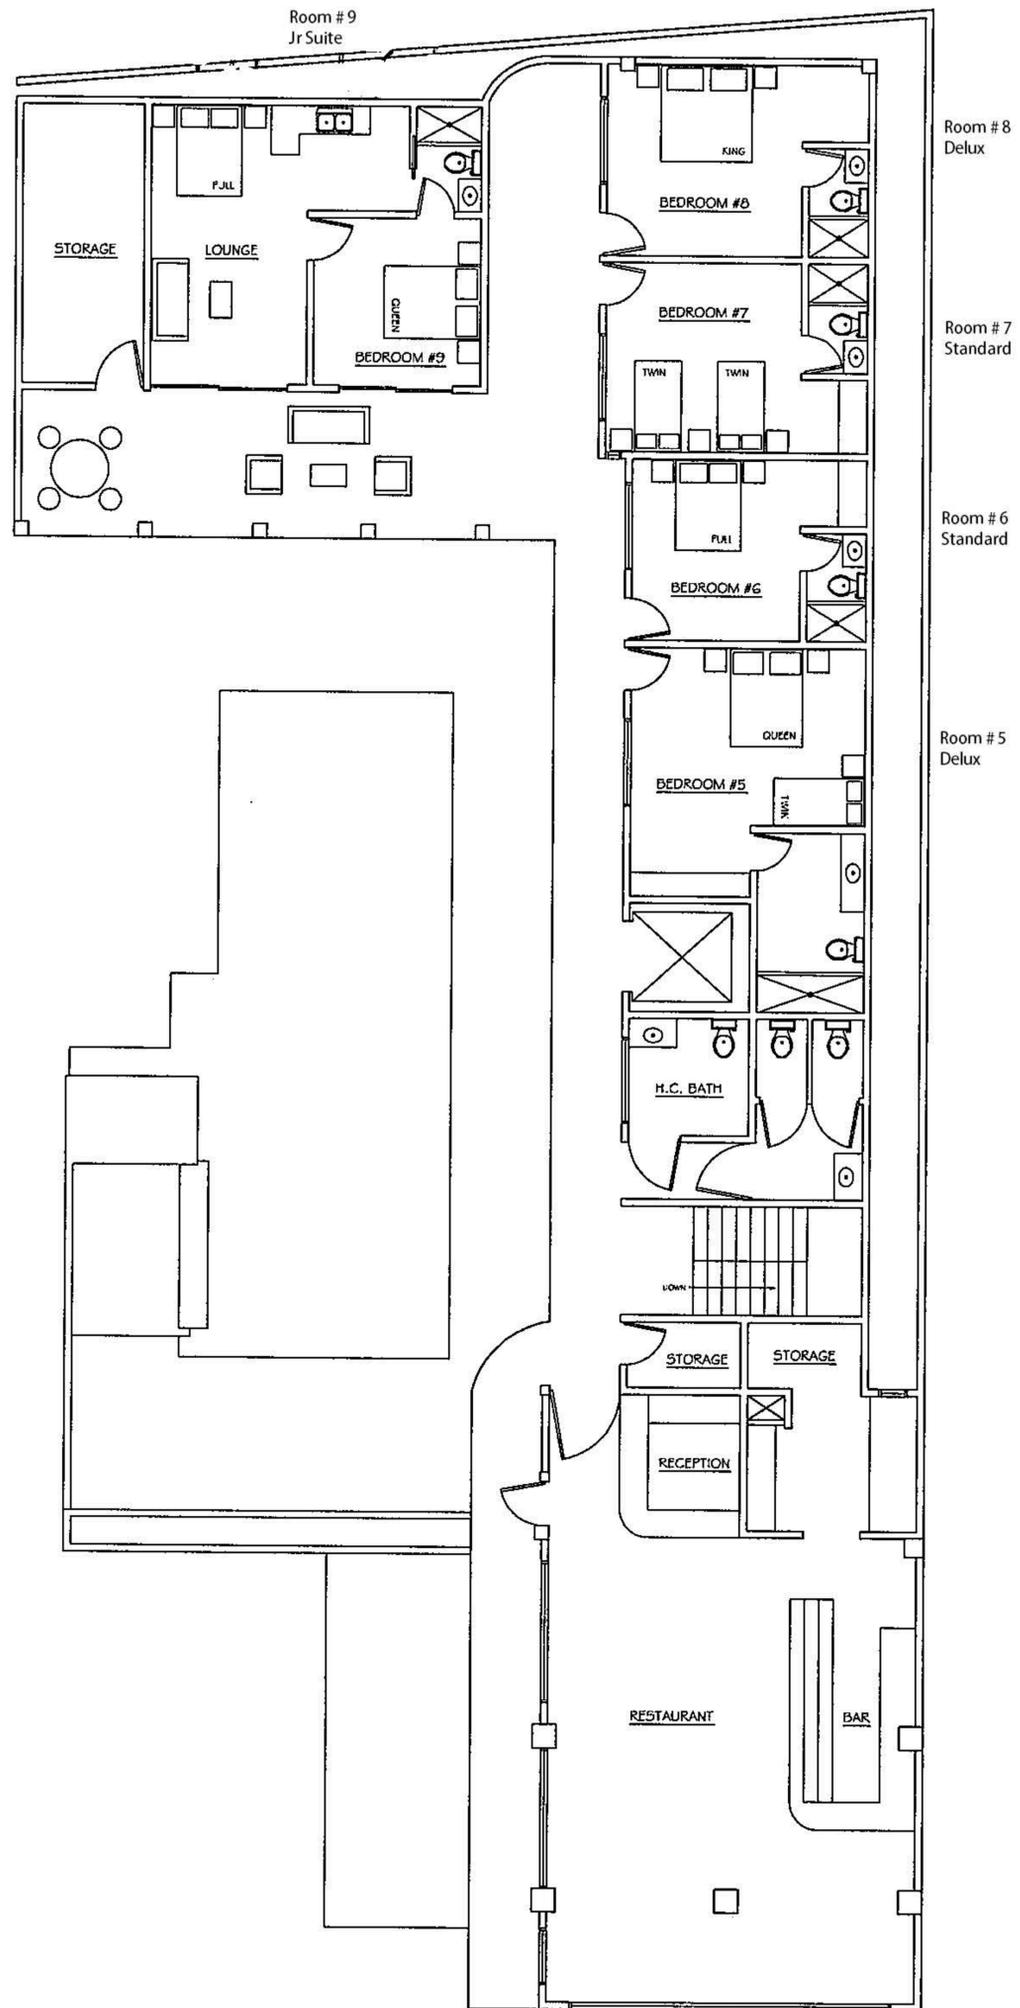

SECOND FLOOR PLAN
SCALE: 1/8" = 1'-0"

3rd Floor

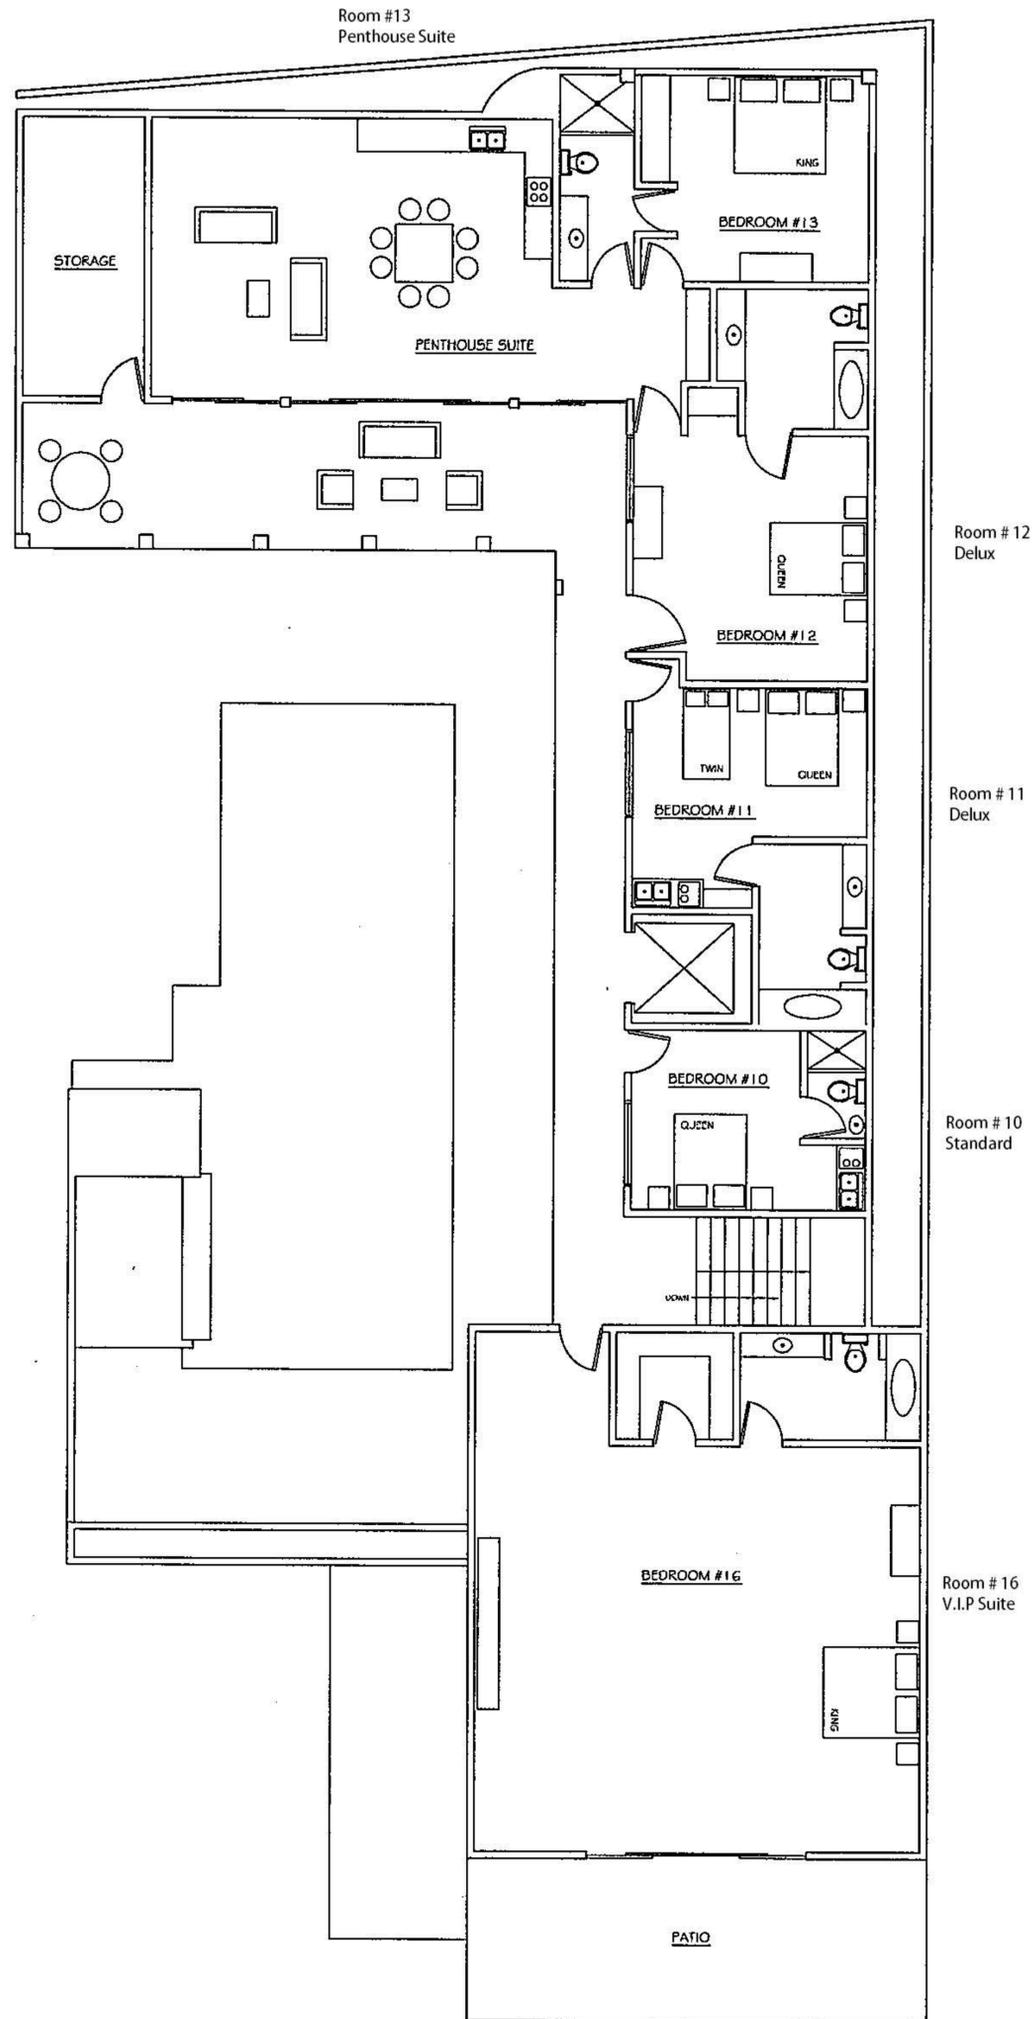

THIRD FLOOR PLAN
SCALE: 1/8" = 1'-0"