
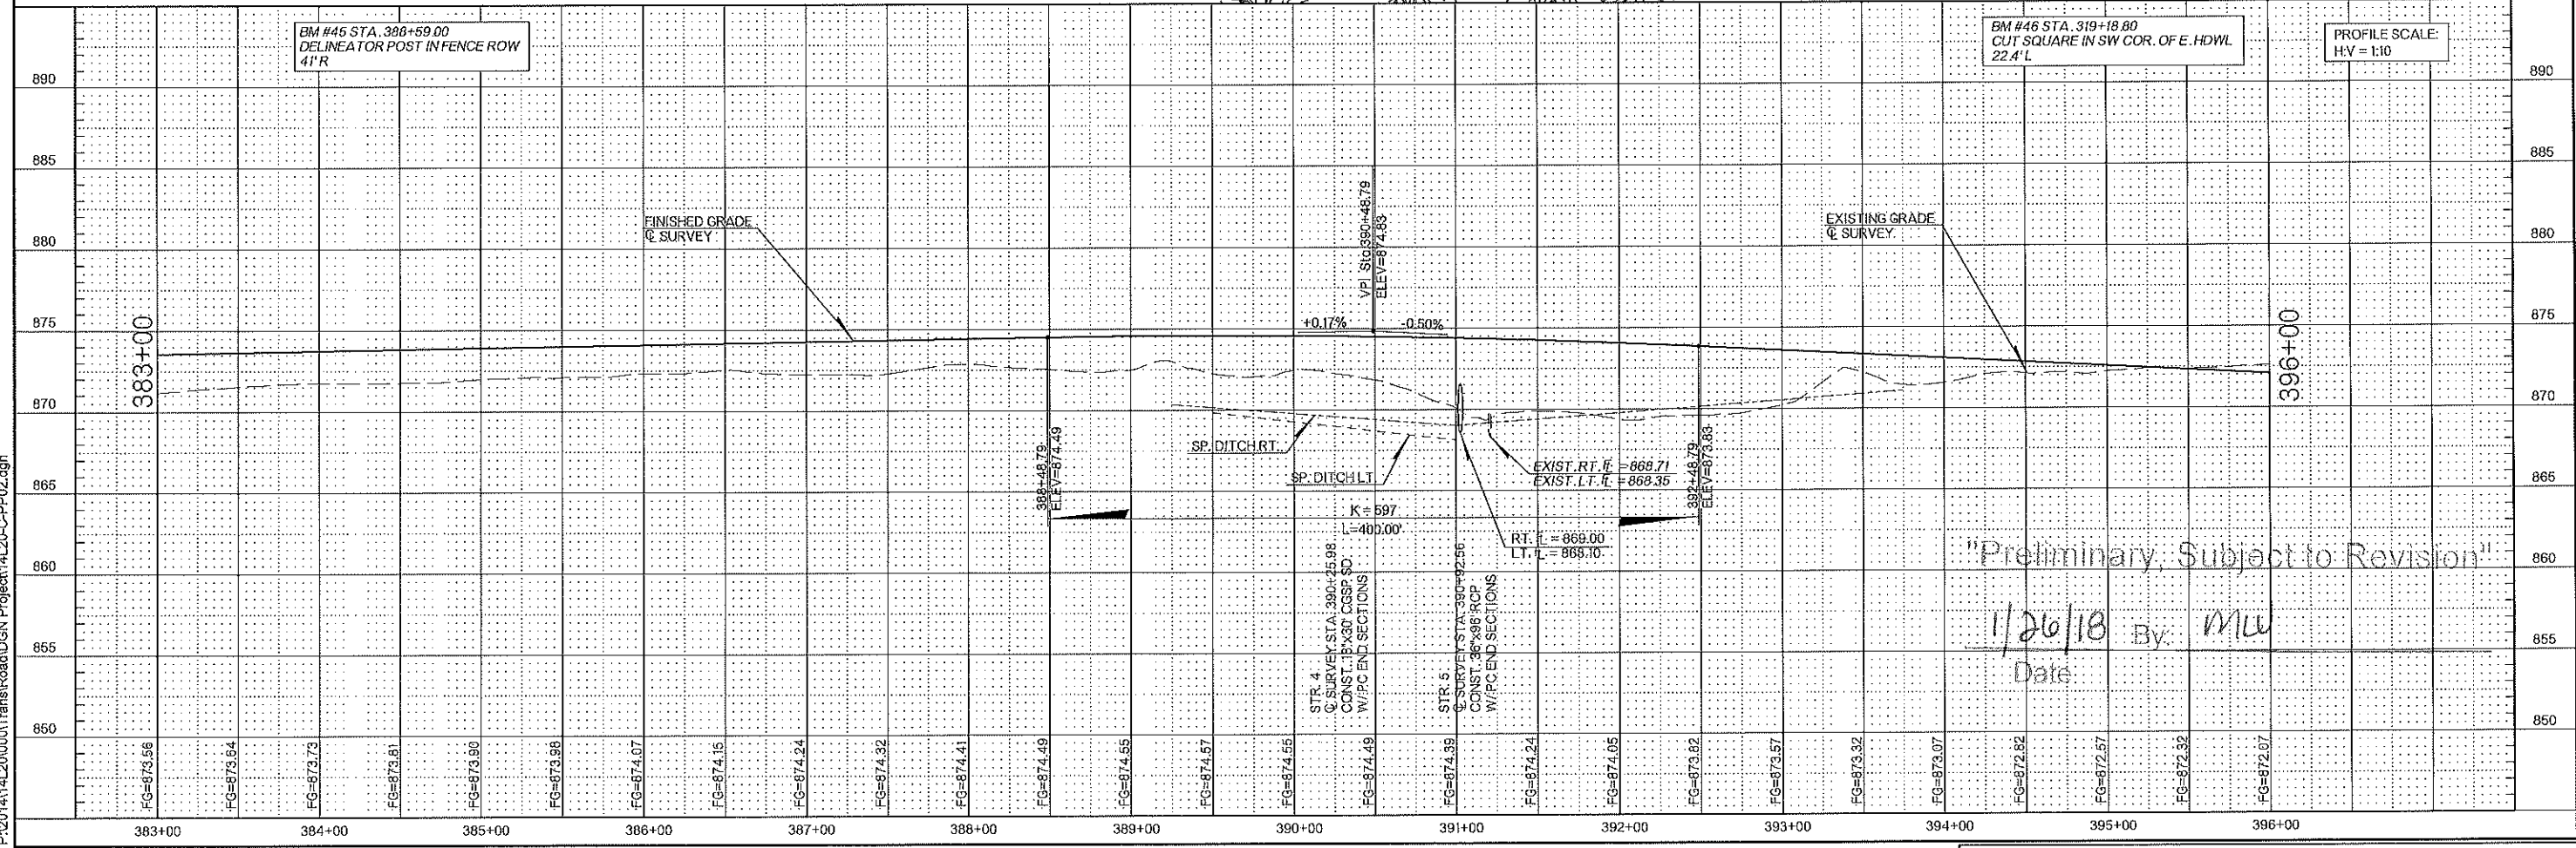
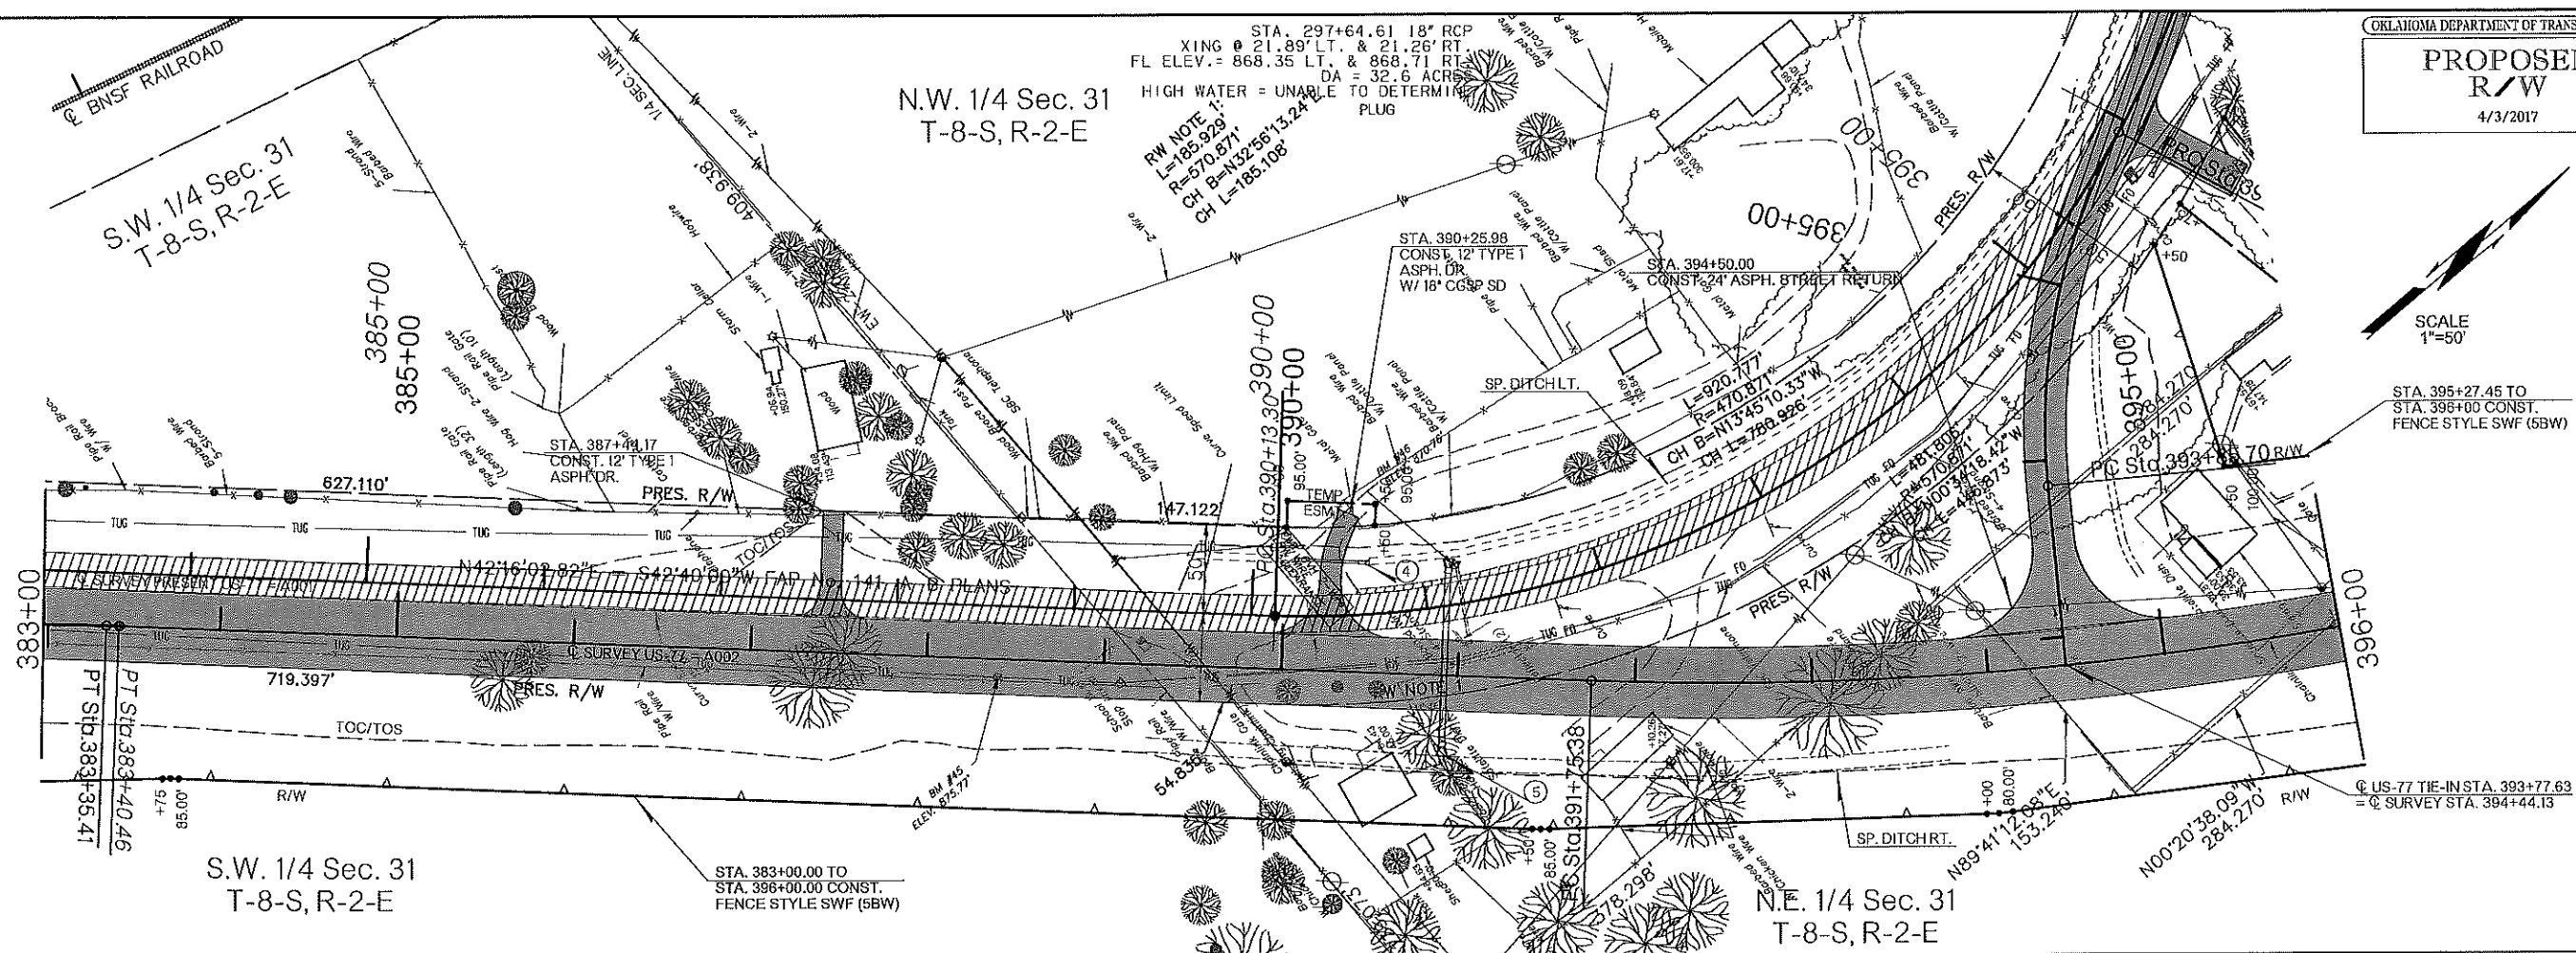


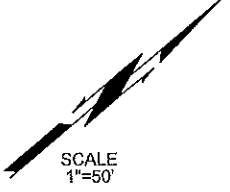

"Preliminary, Subject to Revision"
1/26/18 By: MW
Date

PLOTTED BY: missy.sowards PLOTTED ON: 4/3/2017 10:11:41 AM
P:\2014\141420\000\TransRoad\000\Project\141420-C-PP02.dgn


PROPOSED
R/W

4/3/2017



Curve 6
P.I. Sta. 406+35.18
N=178.398.4116
E=2232.191.6301
 $\Delta=73^{\circ}04'40.93"$ (LT)
 $D=2^{\circ}54'30.29"$
 $T=1,459.8005'$
 $L=2,512.6411'$
 $R=1,970.00'$
 $E=481.9212'$
 $SE=7.4\%$

N.E. 1/4 Sec. 31
T-8-S, R-2-E

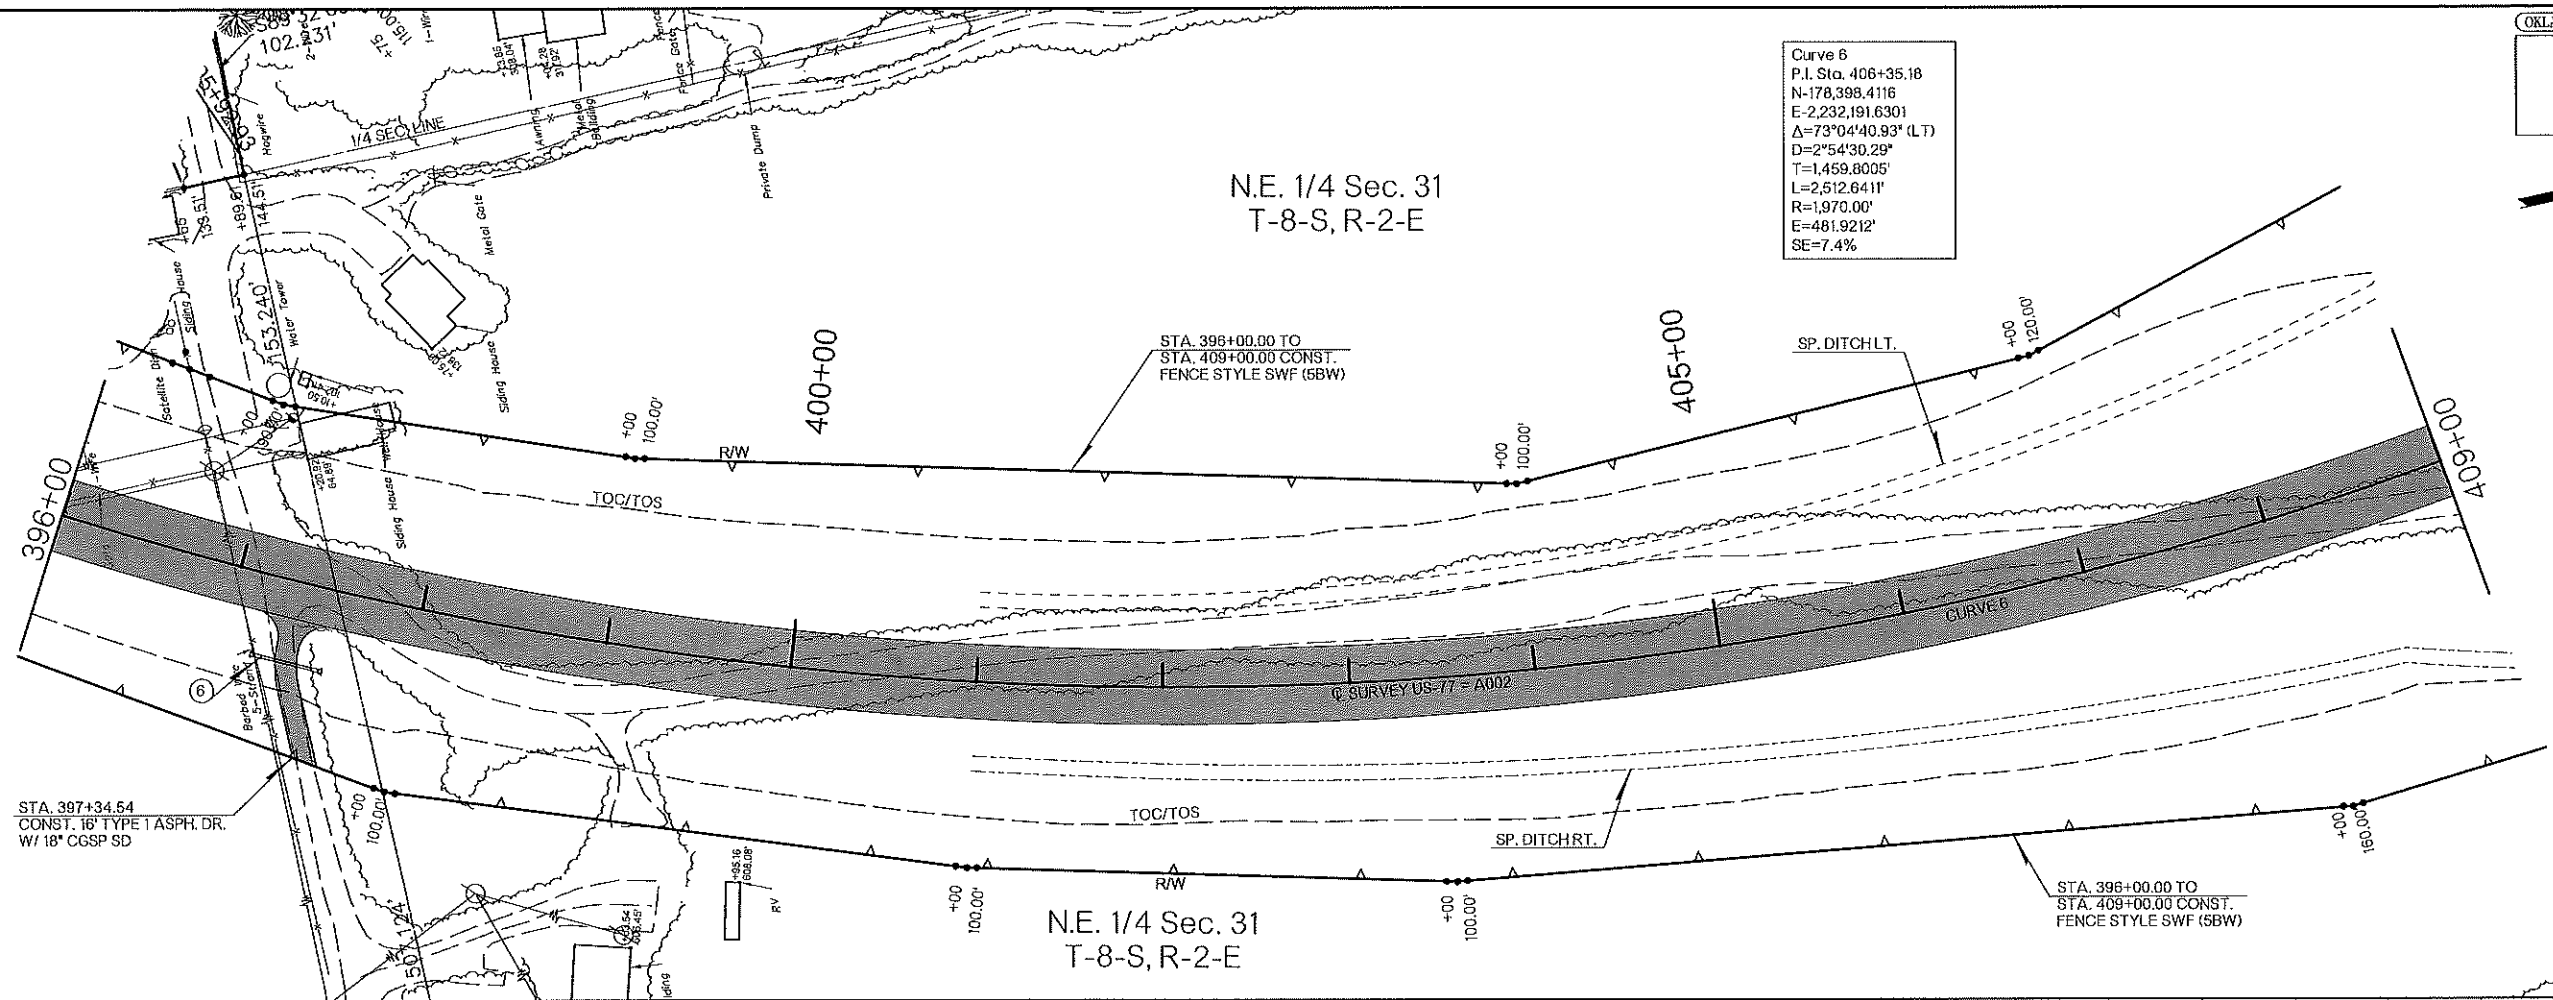

STA. 397+34.54
CONST. 16' TYPE 1 ASPH. DR.
W/ 18' CGSP SD

STA. 396+00.00 TO
STA. 409+00.00 CONST.
FENCE STYLE SWF (5BW)

SP. DITCH LT.


N.E. 1/4 Sec. 31
T-8-S, R-2-E

STA. 396+00.00 TO
STA. 409+00.00 CONST.
FENCE STYLE SWF (5BW)

BM #46 STA. 319+18.80
CUT SQUARE IN SW COR. OF E HDWL
22.4' L

BM #47 STA. 402+89.10
CUT SQUARE IN SE COR. OF E HDWL
19' R

PROFILE SCALE:
HV = 1:10


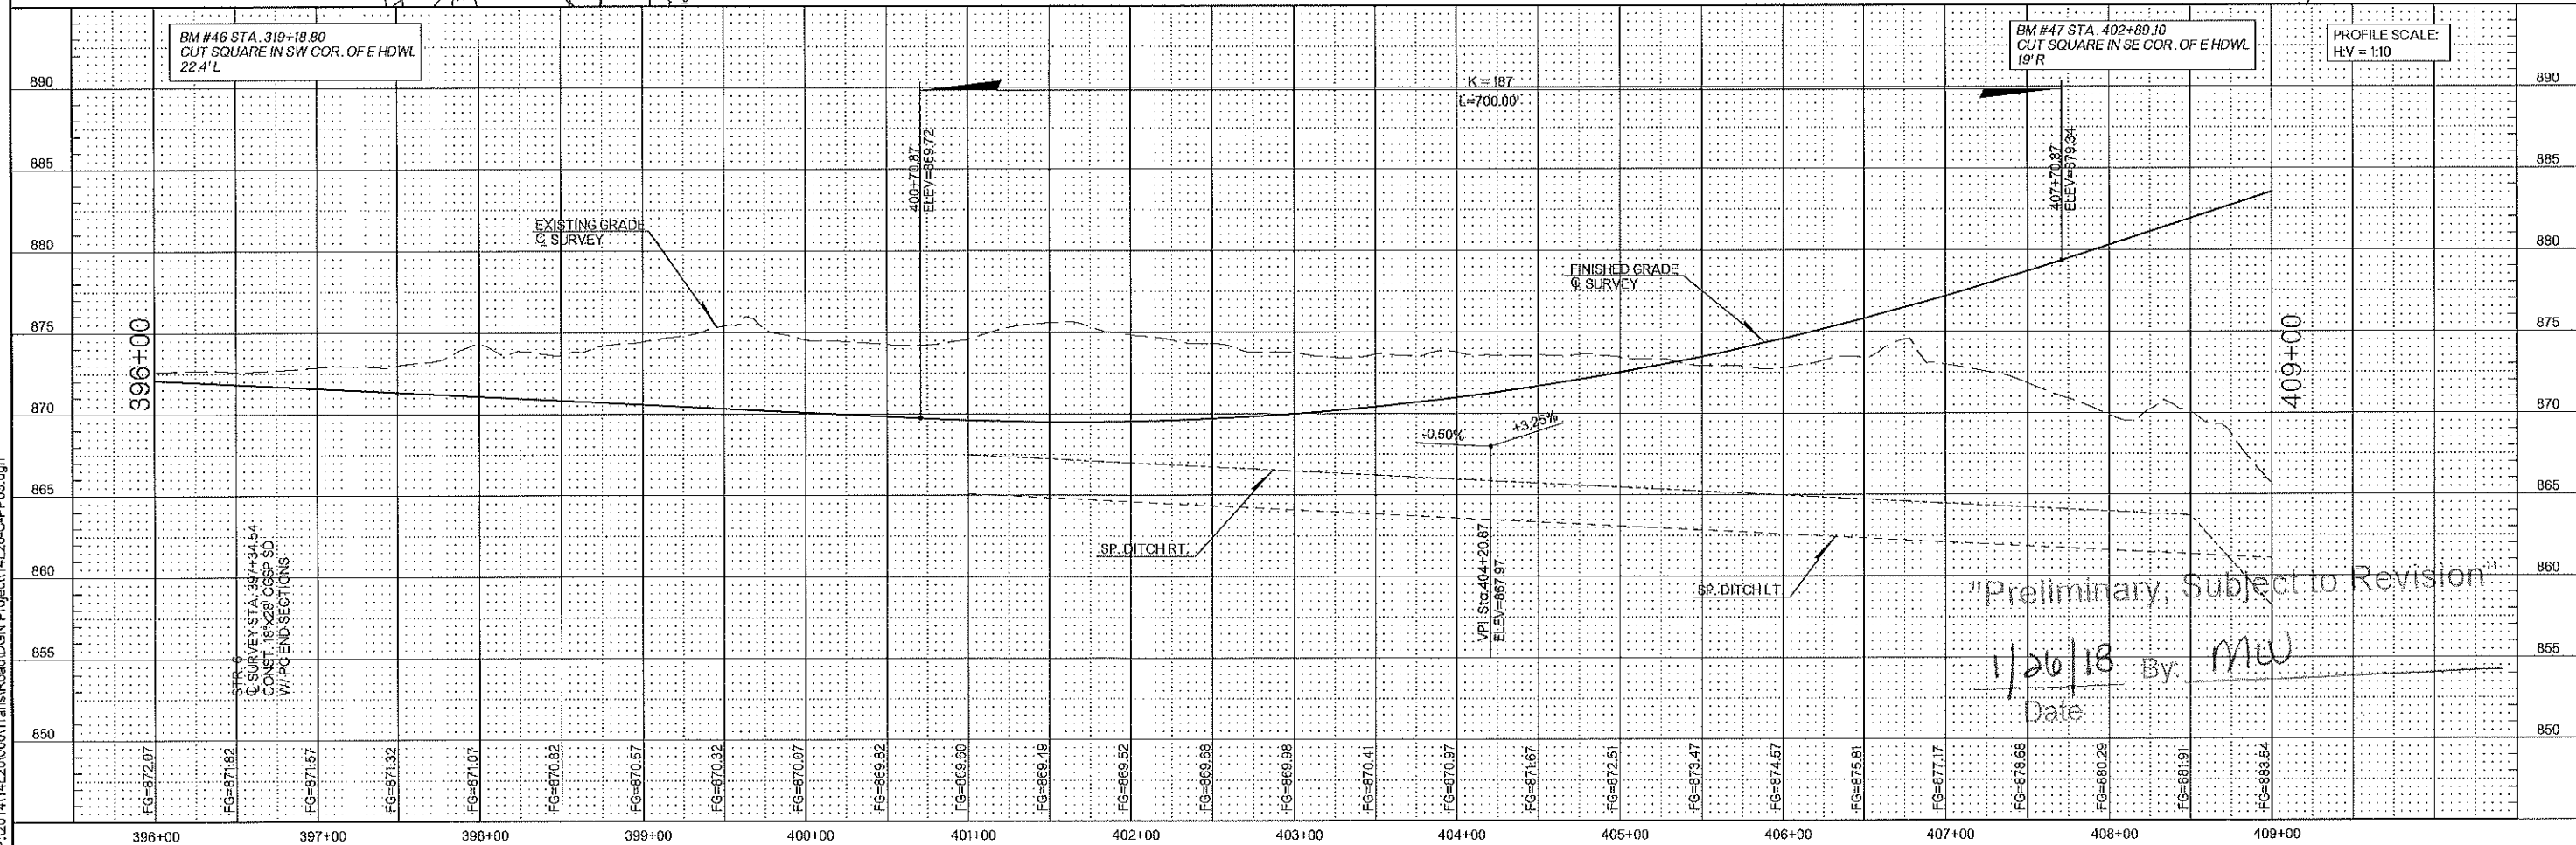




"Preliminary, Subject to Revision"

1/26/18 By: MW
Date

PROPOSED
R/W

4/3/2017

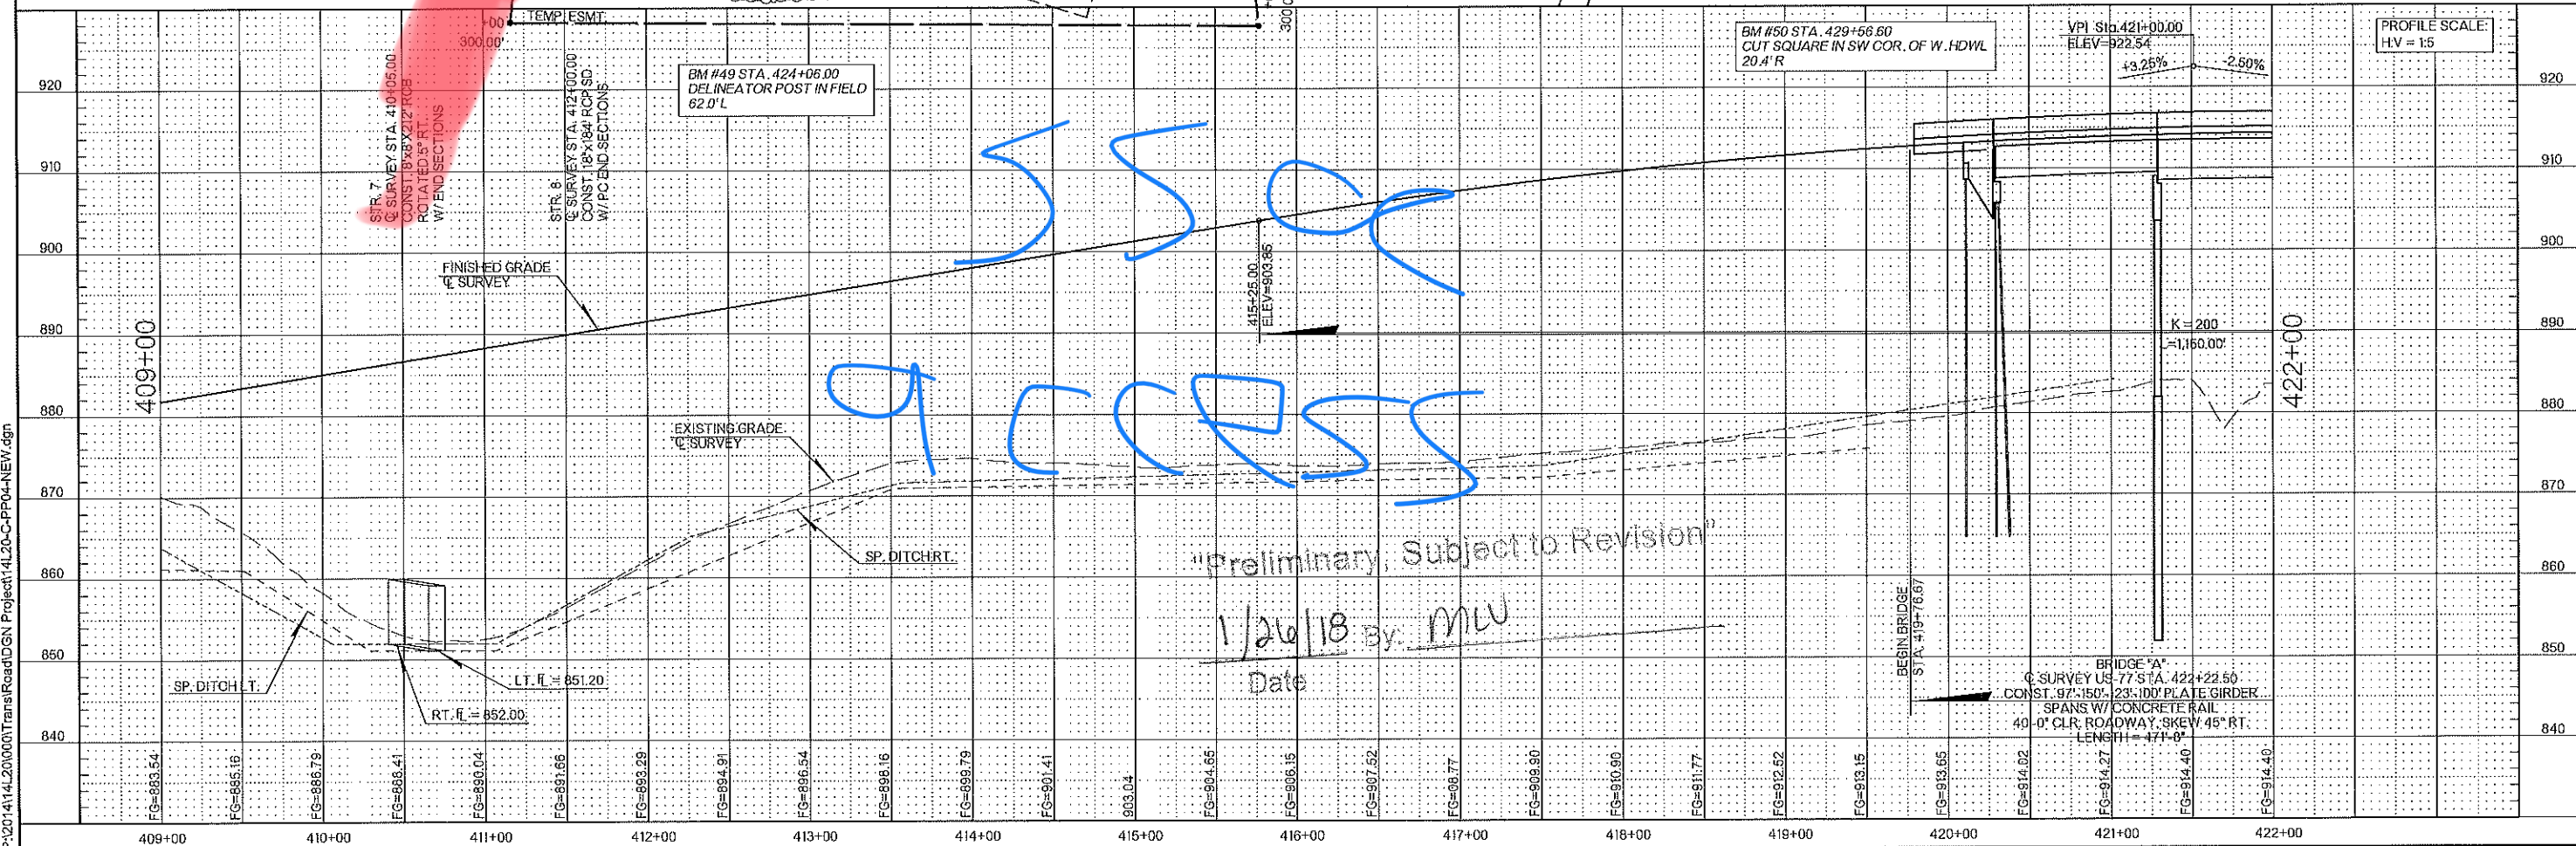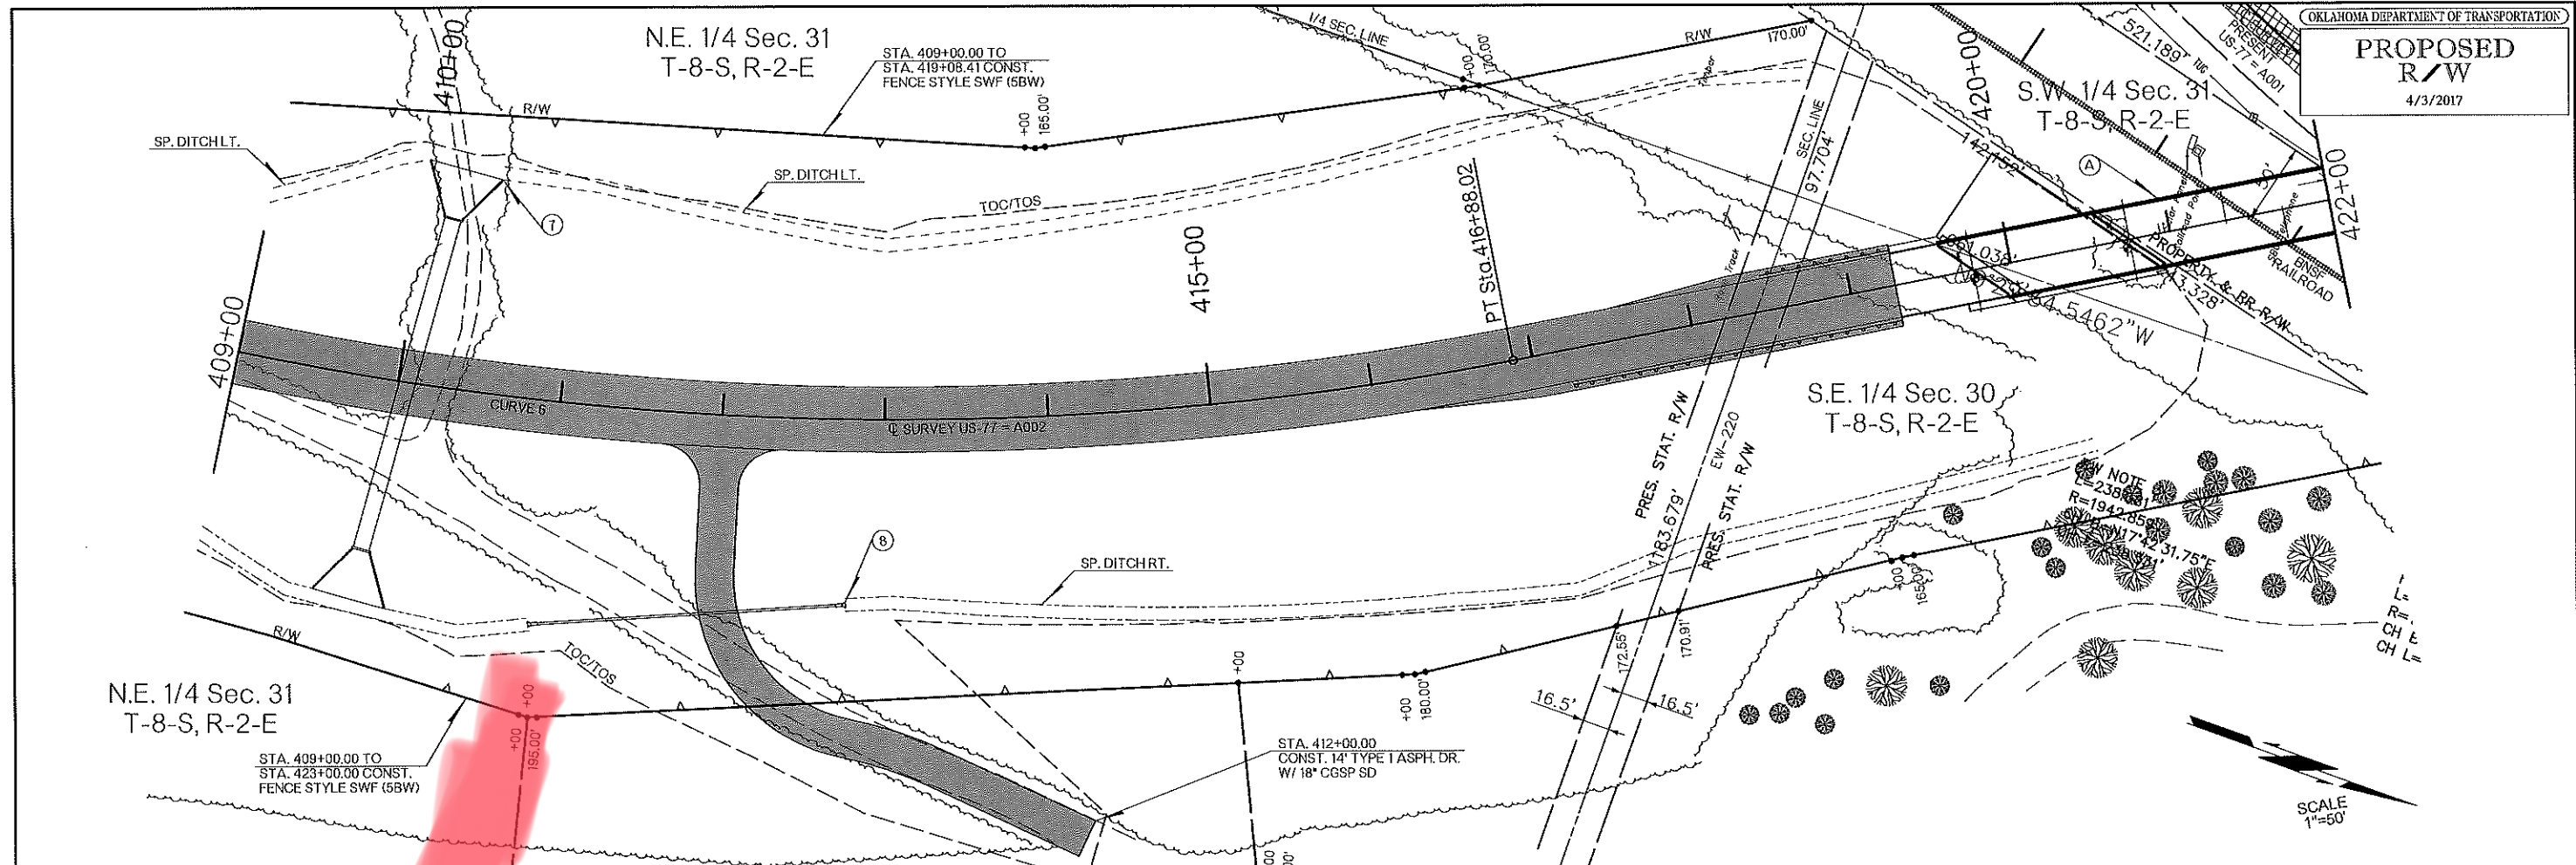

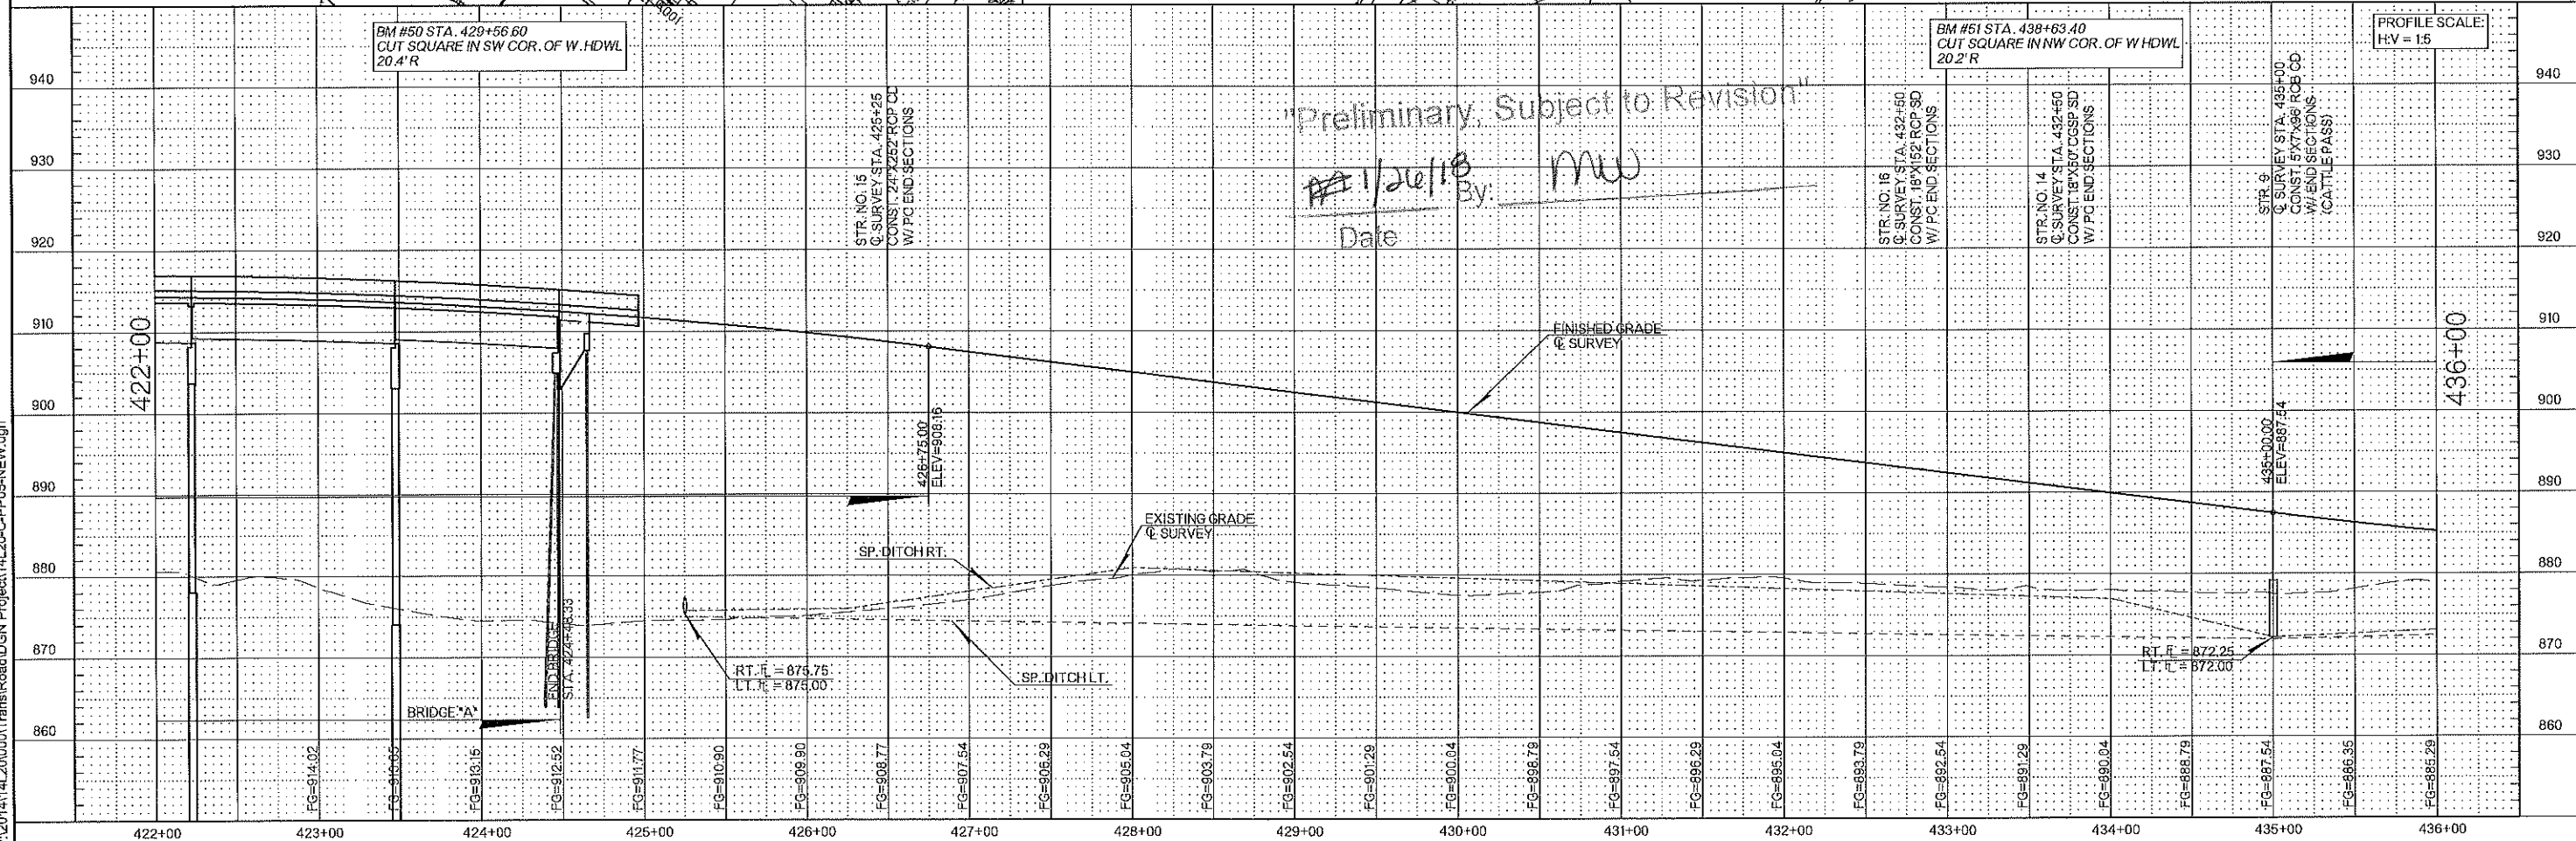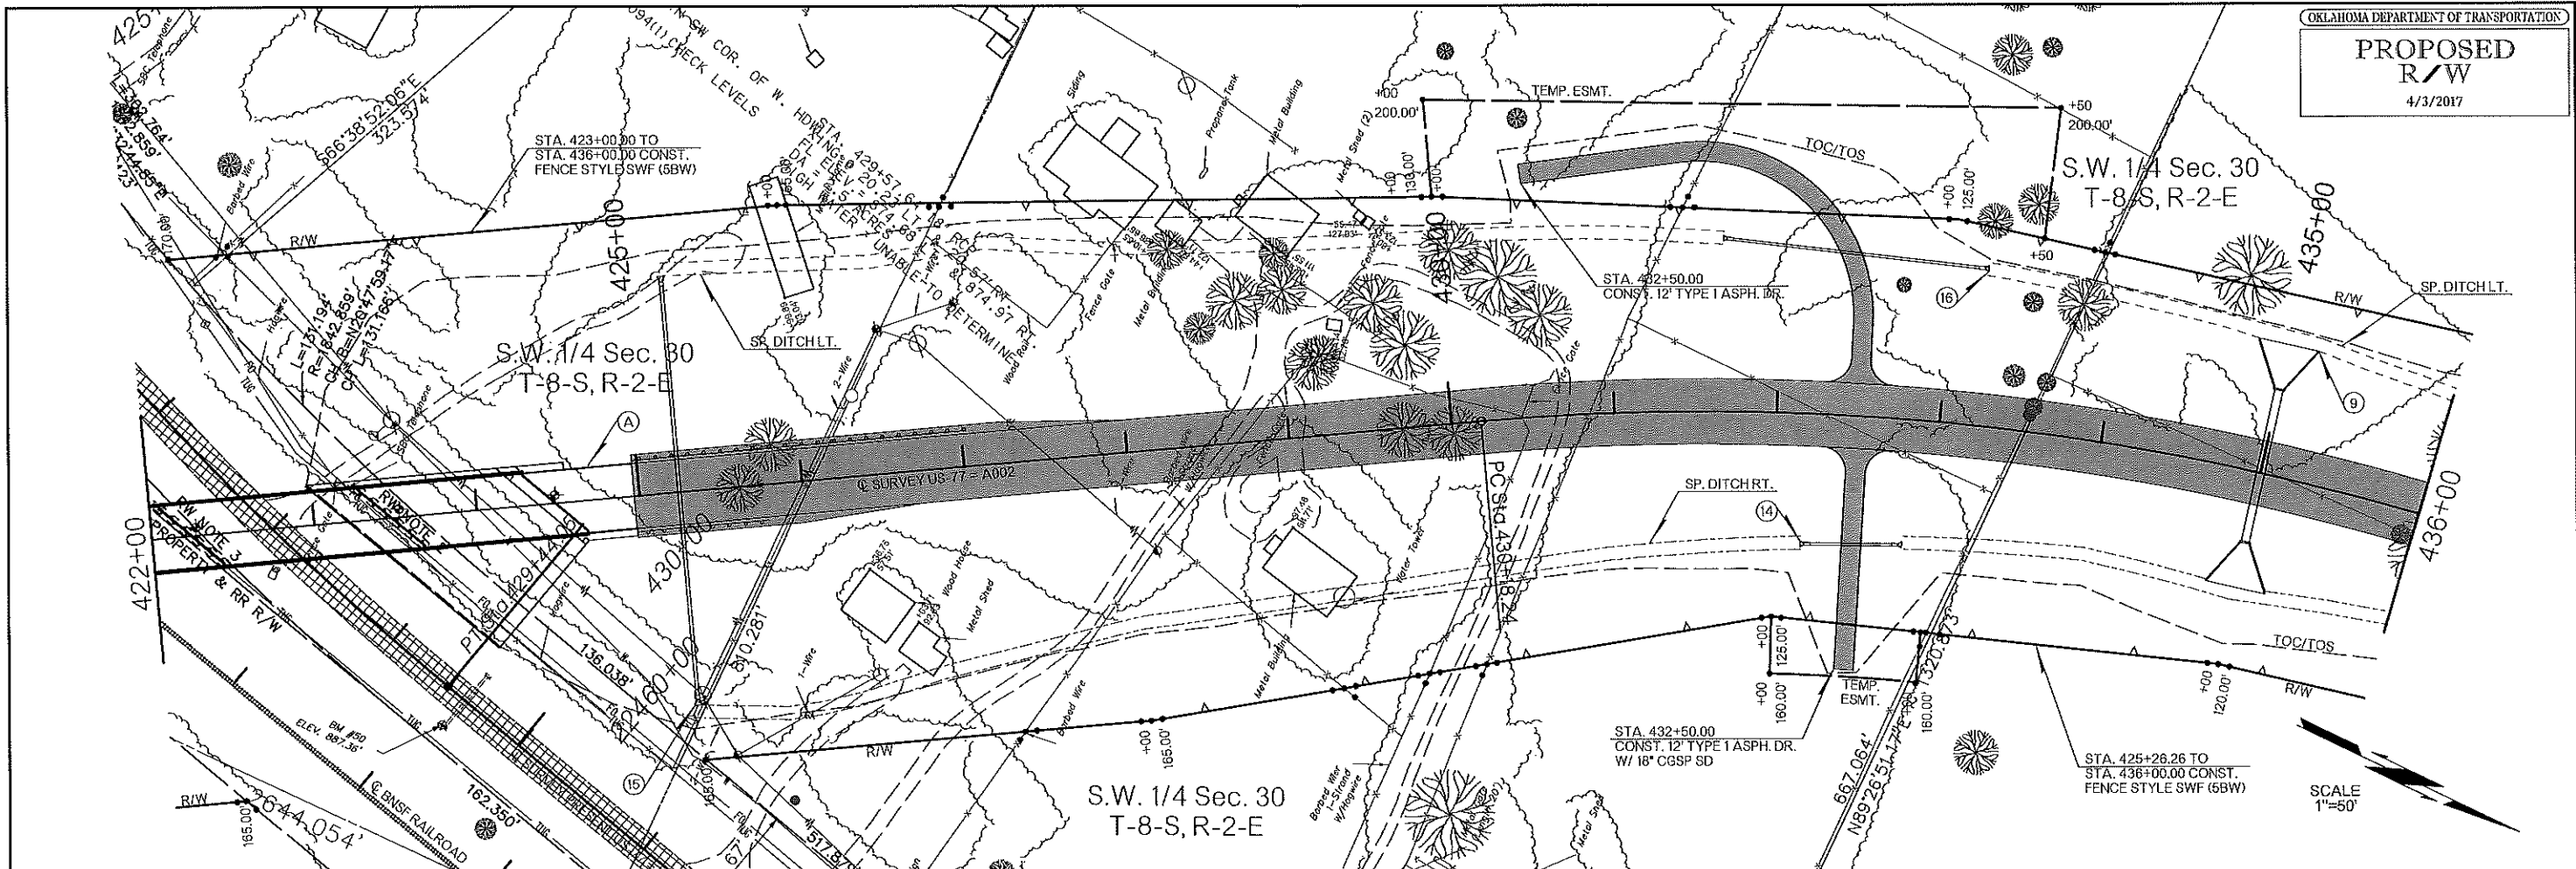

PLOTTED BY: missy.sowards PLOTTED ON: 4/3/2017 10:11:48 AM
P:\2017\141201000\TransRoadDGN Project\14120-C-PP06-NEW.dgn