



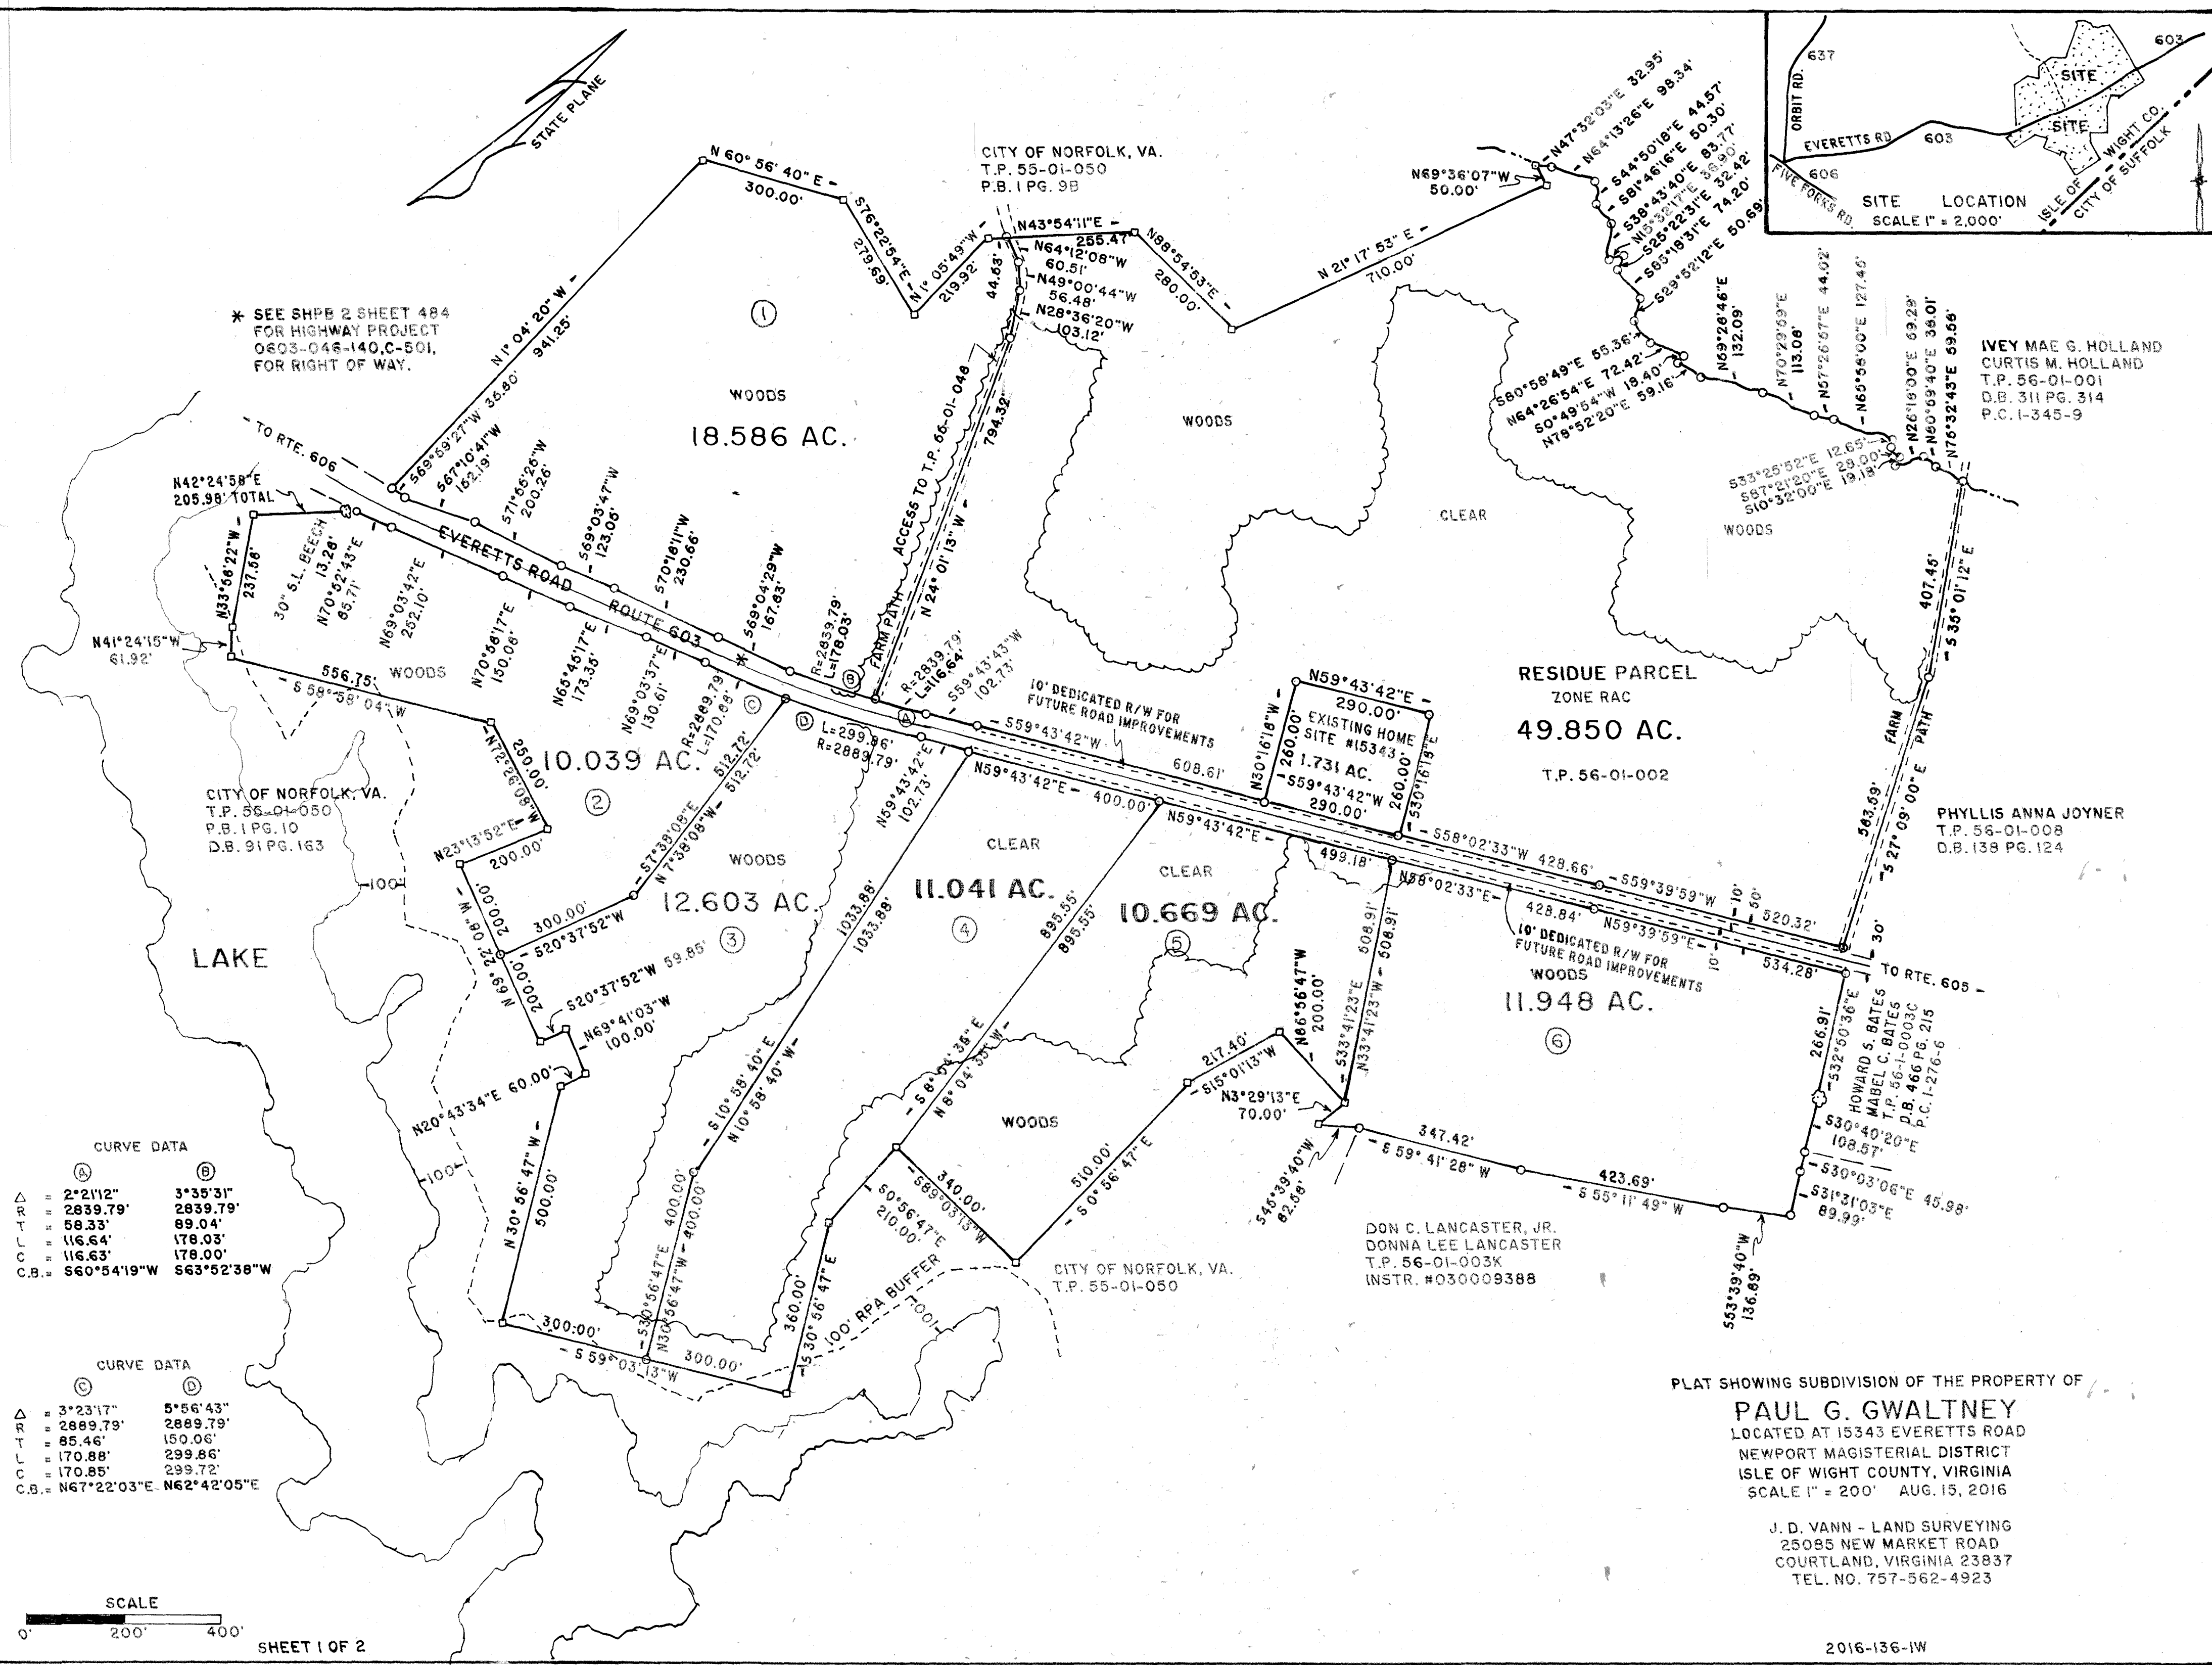

* SEE SHPB 2 SHEET 484
FOR HIGHWAY PROJECT
0603-046-140.C-501,
FOR RIGHT OF WAY.

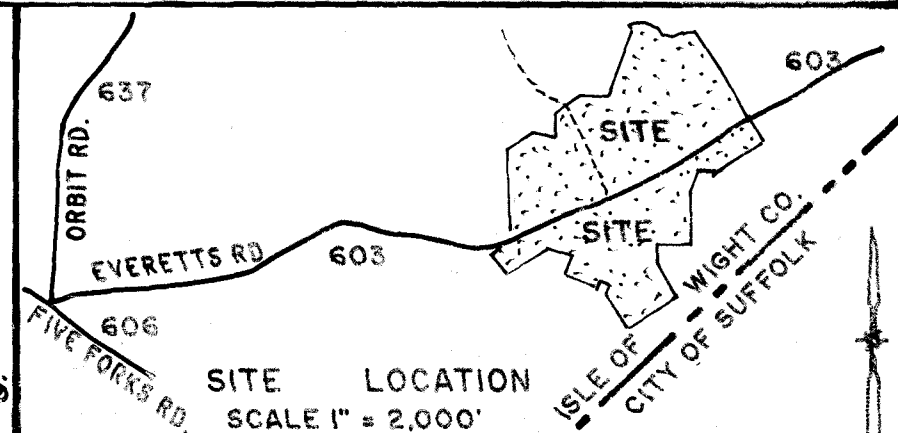

IVEY MAE G. HOLLAND
CURTIS M. HOLLAND
T.P. 56-01-001
D.B. 311 PG. 314
P.C. 1-345-9

PHYLLIS ANNA JOYNER
T.P. 56-01-008
D.B. 138 PG. 124

HOWARD S. BATES
MABEL C. BATES
T.P. 56-01-0003C
D.B. 466 PG. 215
P.C. 1-276-6

DON C. LANCASTER, JR.
DONNA LEE LANCASTER
T.P. 56-01-003K
INSTR. #030009388

PLAT SHOWING SUBDIVISION OF THE PROPERTY OF
PAUL G. GWALTNEY
LOCATED AT 15343 EVERETTS ROAD
NEWPORT MAGISTERIAL DISTRICT
ISLE OF WIGHT COUNTY, VIRGINIA
SCALE 1" = 200' AUG. 15, 2016

J. D. VANN - LAND SURVEYING
25085 NEW MARKET ROAD
COURTLAND, VIRGINIA 23837
TEL. NO. 757-562-4923

CURVE DATA

Δ	2°21'12"	3°35'31"
R	2839.79'	2839.79'
T	58.33'	89.04'
L	116.64'	178.03'
C	116.63'	178.00'
C.B.	S60°54'19"W	S63°52'38"W

CURVE DATA

Δ	3°23'17"	5°56'43"
R	2889.79'	2889.79'
T	85.46'	150.06'
L	170.88'	299.86'
C	170.85'	299.72'
C.B.	N67°22'03"E	N62°42'05"E

